


LSPU Hall Master Plan

VECTORWORKS EDUCATIONAL VERSION

to dressing room

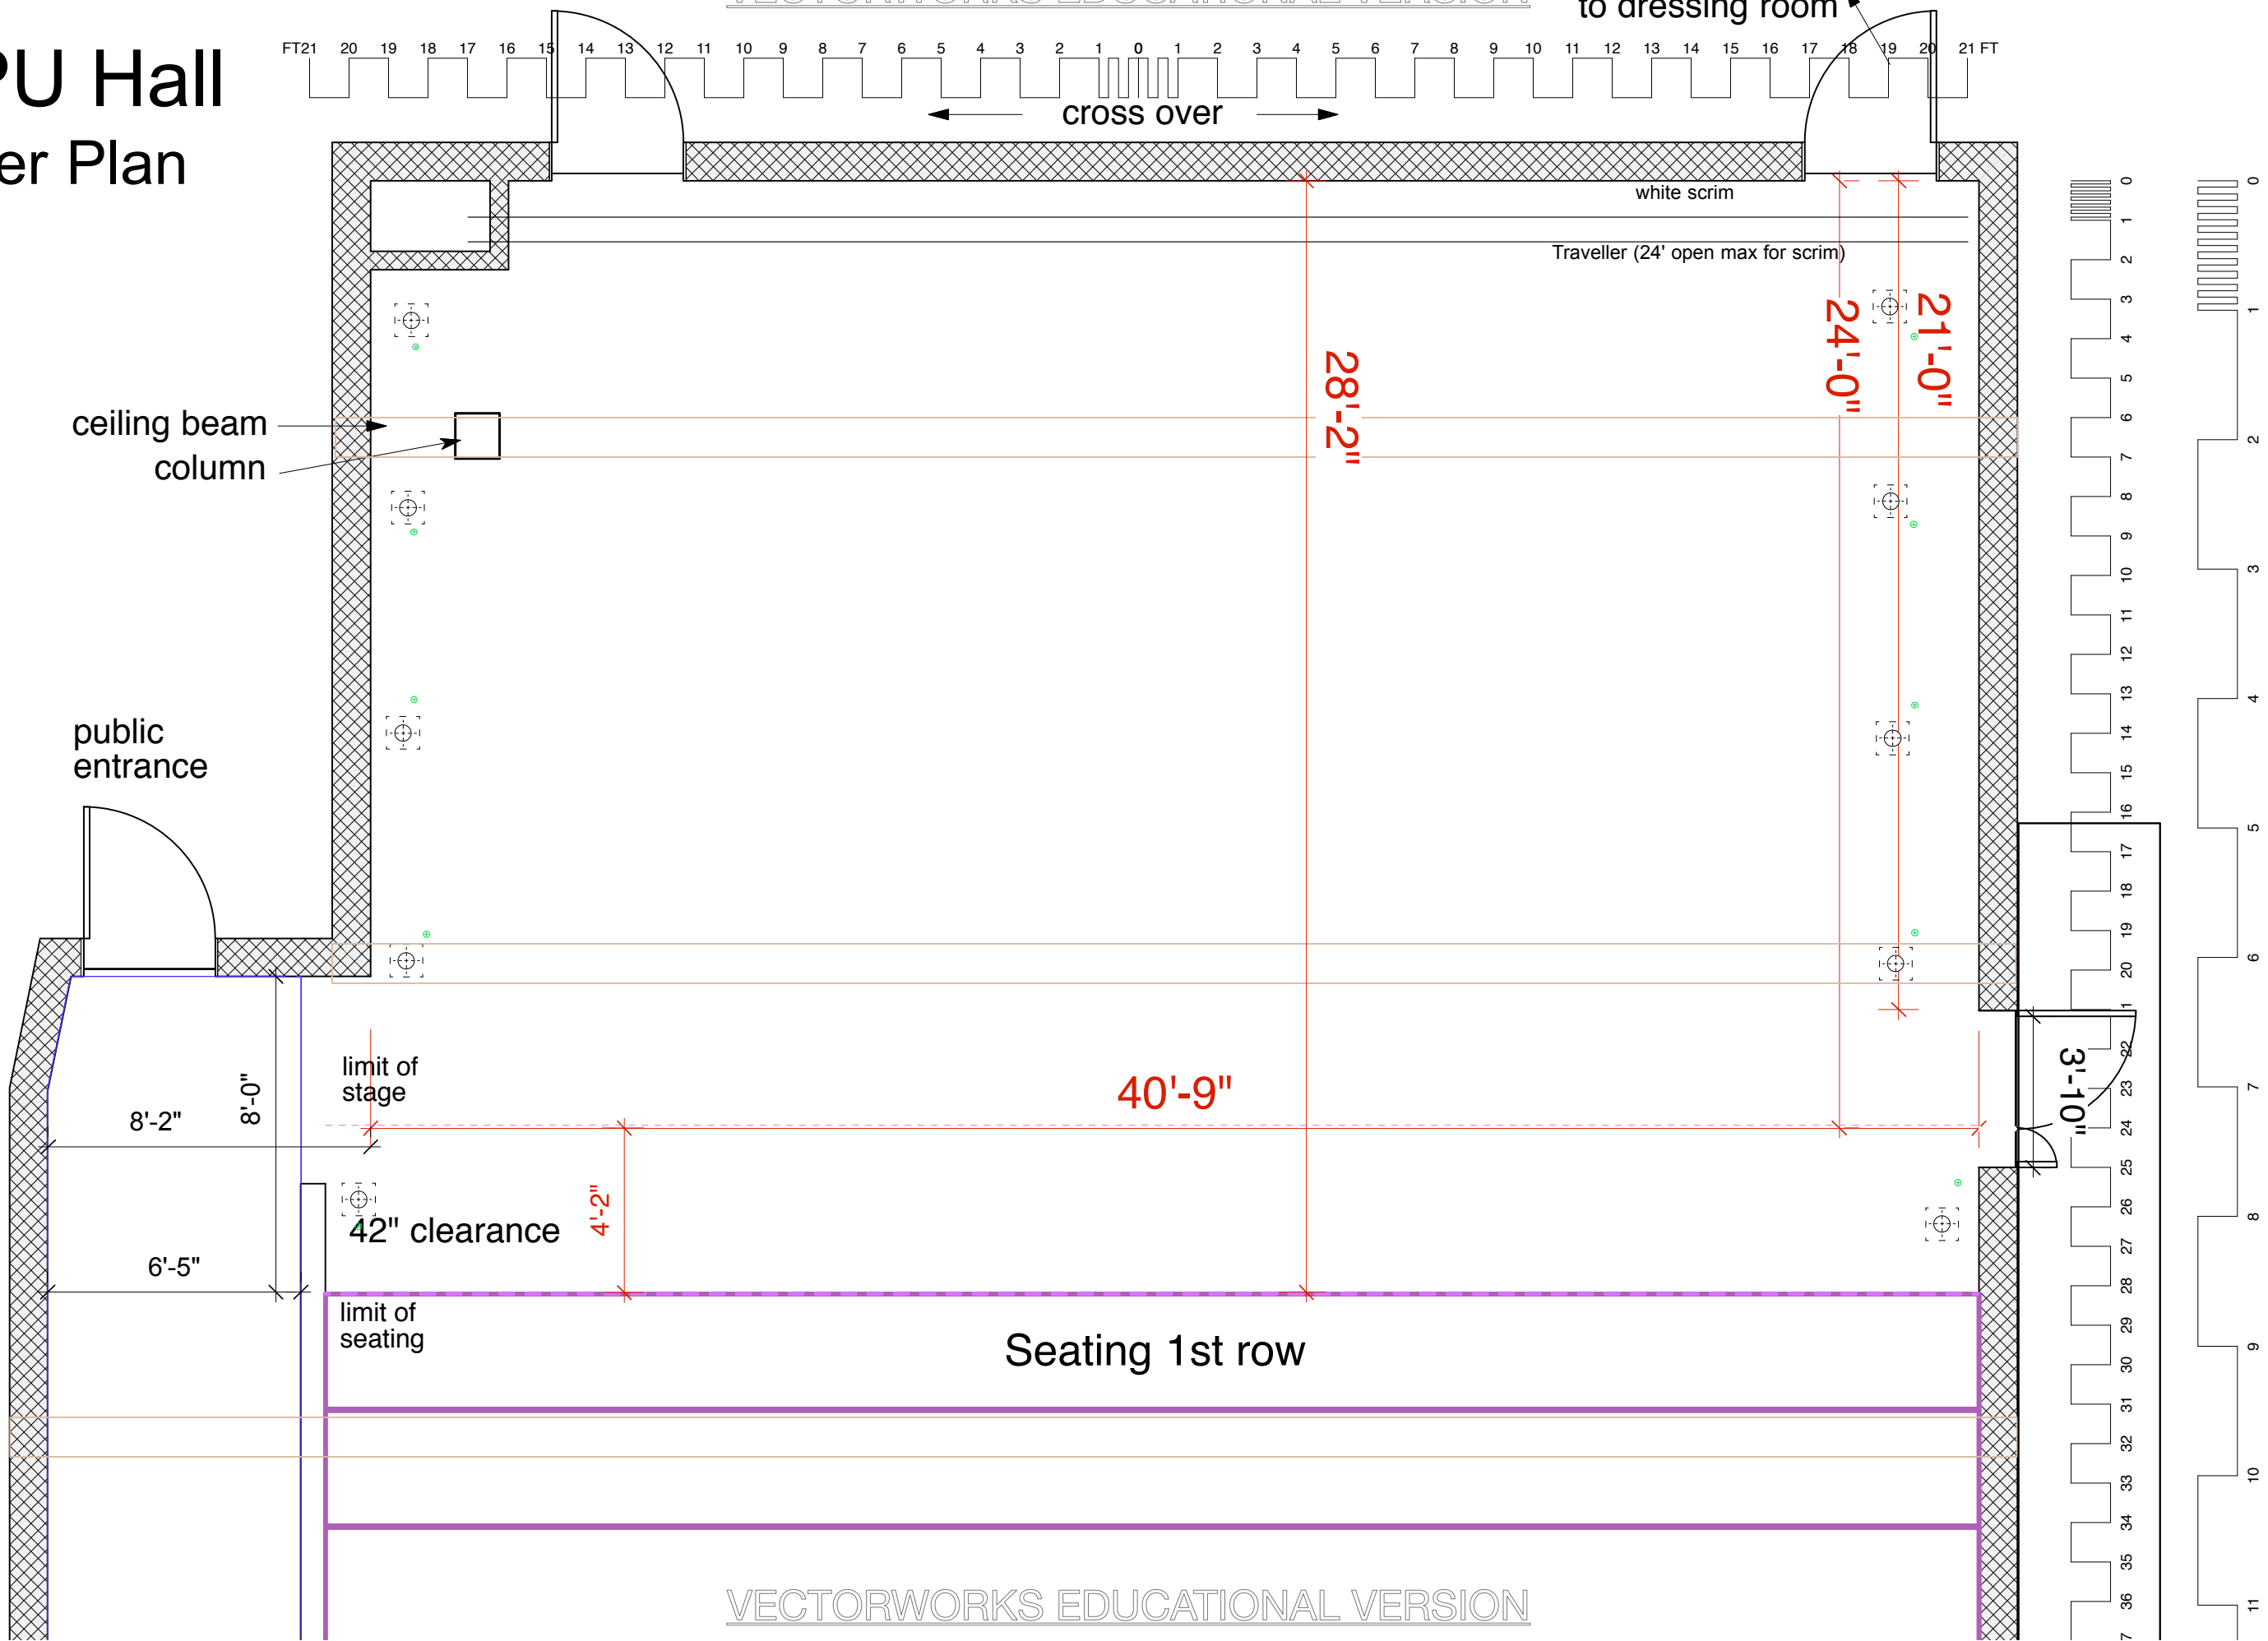

VECTORWORKS EDUCATIONAL VERSION